


YATES ASSOCIATES
ARCHITECTURE INC.

AA-20001675
330 CLEMATIS ST., SUITE 210
WEST PALM BEACH, FL 33401
TEL: 561-653-8280 FAX: 561-653-8279
WWW.YATESARCHITECTURE.COM

DATE: October 01, 2016
JOB NO: 16-1046
DESIGN BY: K.D.Y.
DRAWN BY: D.C.M.
APPROVED: K.D.Y.


| REVISIONS | |
|-----------|-------|
| REVISION | NOTES |
| | |
| | |
| | |
| | |
| | |

This package is copyrighted. All rights reserved. No part of this package may be reproduced or distributed in any form or by any means, including the making of copies by any means, or by any electronic or mechanical device, printed, written, drawn, or oral, or the storing, in a data base or retrieval system, without the prior written permission, from the Designer.

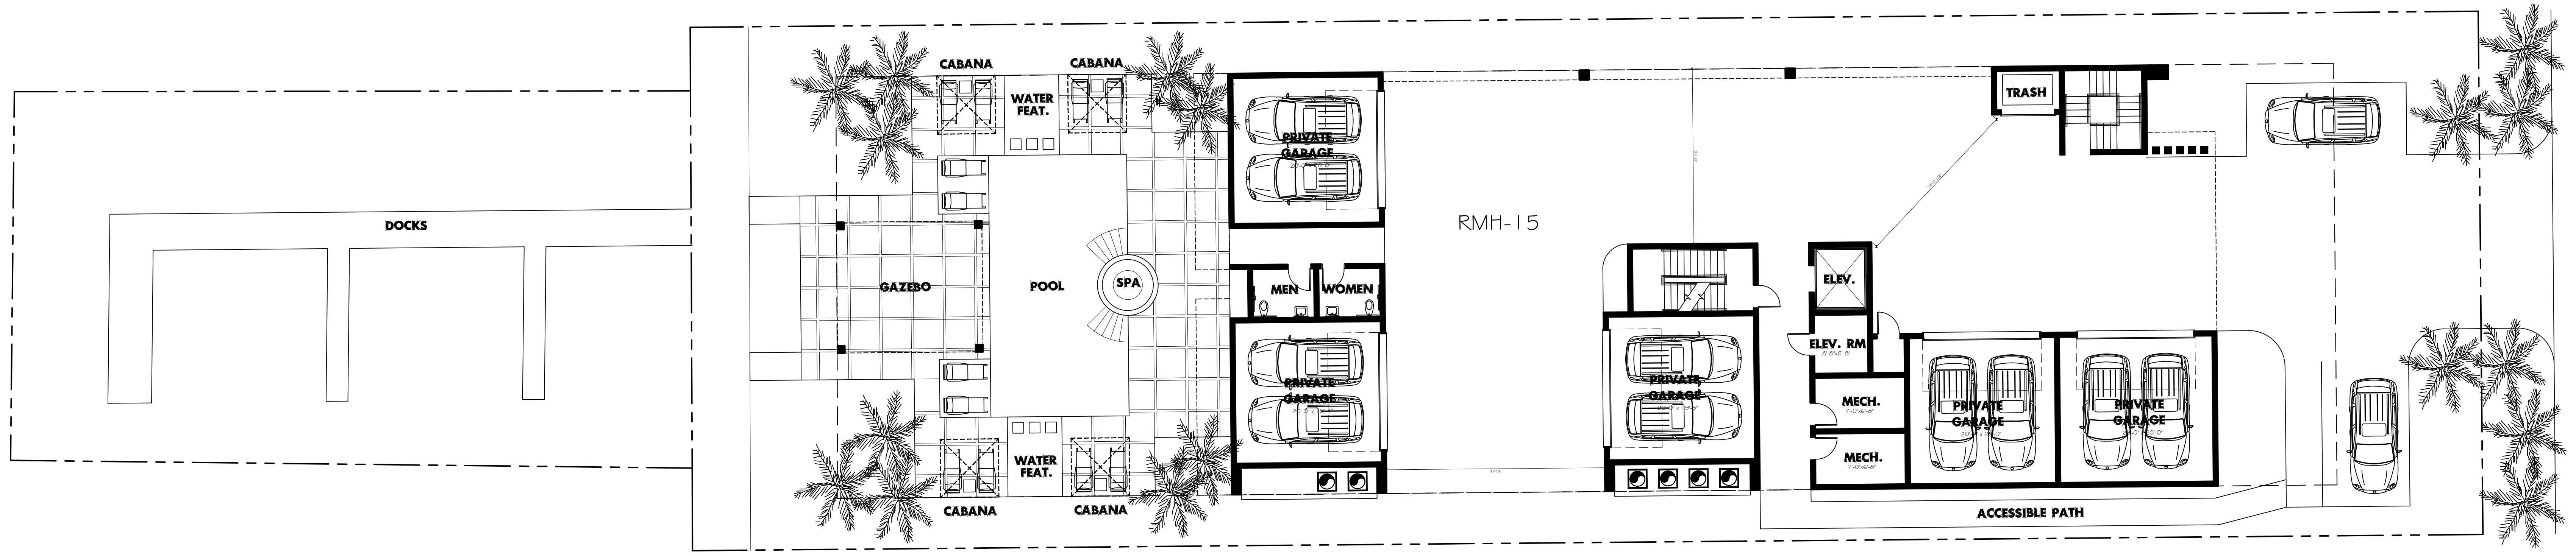


SITE PLAN

SCALE : 1" = 10'-0"

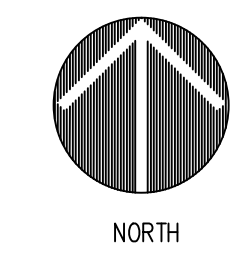


A NEW CONDOMINIUM FOR:
WICP COMMERCIAL
2323 LAKE DRIVE
PALM BEACH SHORES
RIVIERA BEACH, FLORIDA

PRELIMINARY
REVIEW
04/29/21

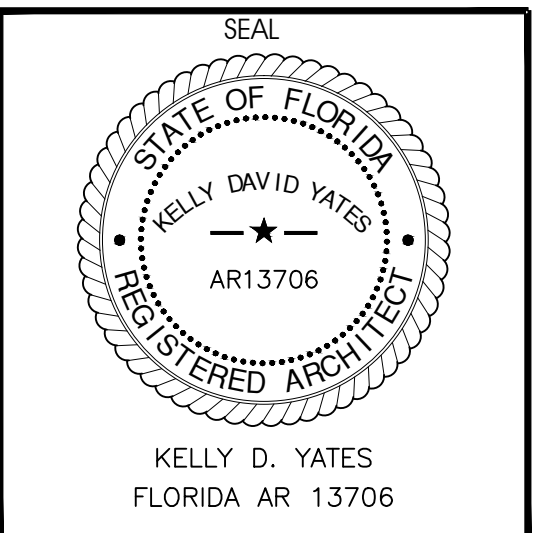

digital signature

sheet no.
A-1
of 1 sheets
Copyright © 2020 Yates Architecture Inc.

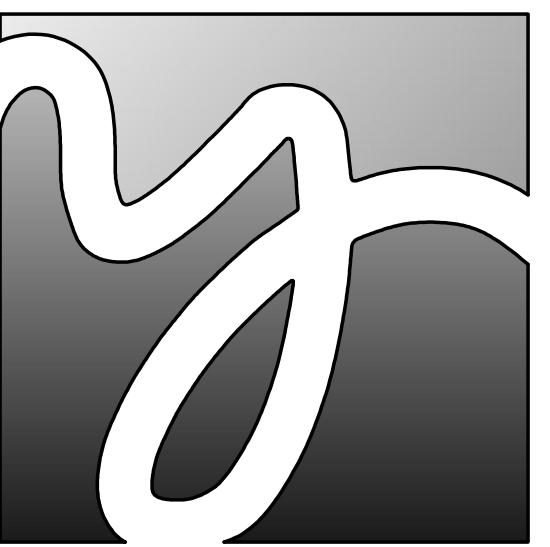

YATES ASSOCIATES
ARCHITECTURE INC.

AA-20001675
330 CLEMATIS ST., SUITE 210
WEST PALM BEACH, FL 33401
TEL: 561-653-8280 FAX: 561-653-8279
WWW.YATESARCHITECTURE.COM


DATE: October 01, 2016
JOB NO: 16-1046
DESIGN BY: K.D.Y.
DRAWN BY: D.C.M.
APPROVED: K.D.Y.

| REVISIONS | |
|-----------|-------|
| REVISION | NOTES |
| | |
| | |
| | |
| | |
| | |

This package is copyrighted. All rights reserved. No part of this package may be reproduced or distributed in any form or by any means, including the making of copies by any means, without the prior written permission, from the designer.


A NEW CONDOMINIUM FOR:
WICP COMMERCIAL
2323 LAKE DRIVE
PALM BEACH SHORES
RIVIERA BEACH, FLORIDA

PRELIMINARY
REVIEW
04/29/21

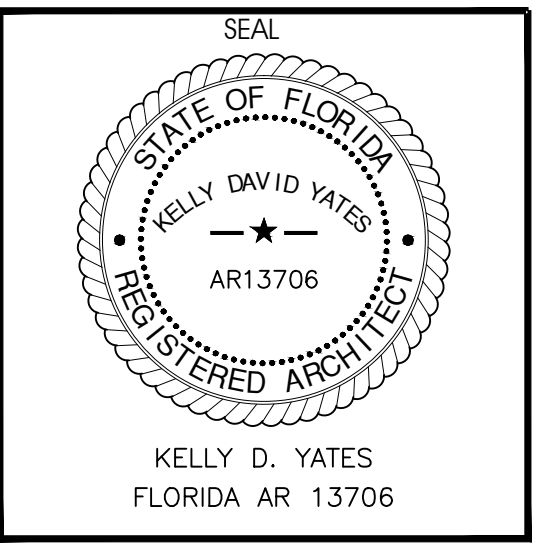


digital signature

sheet no.
A-2
of 1 sheets
Copyright © 2020 Yates Architecture Inc.

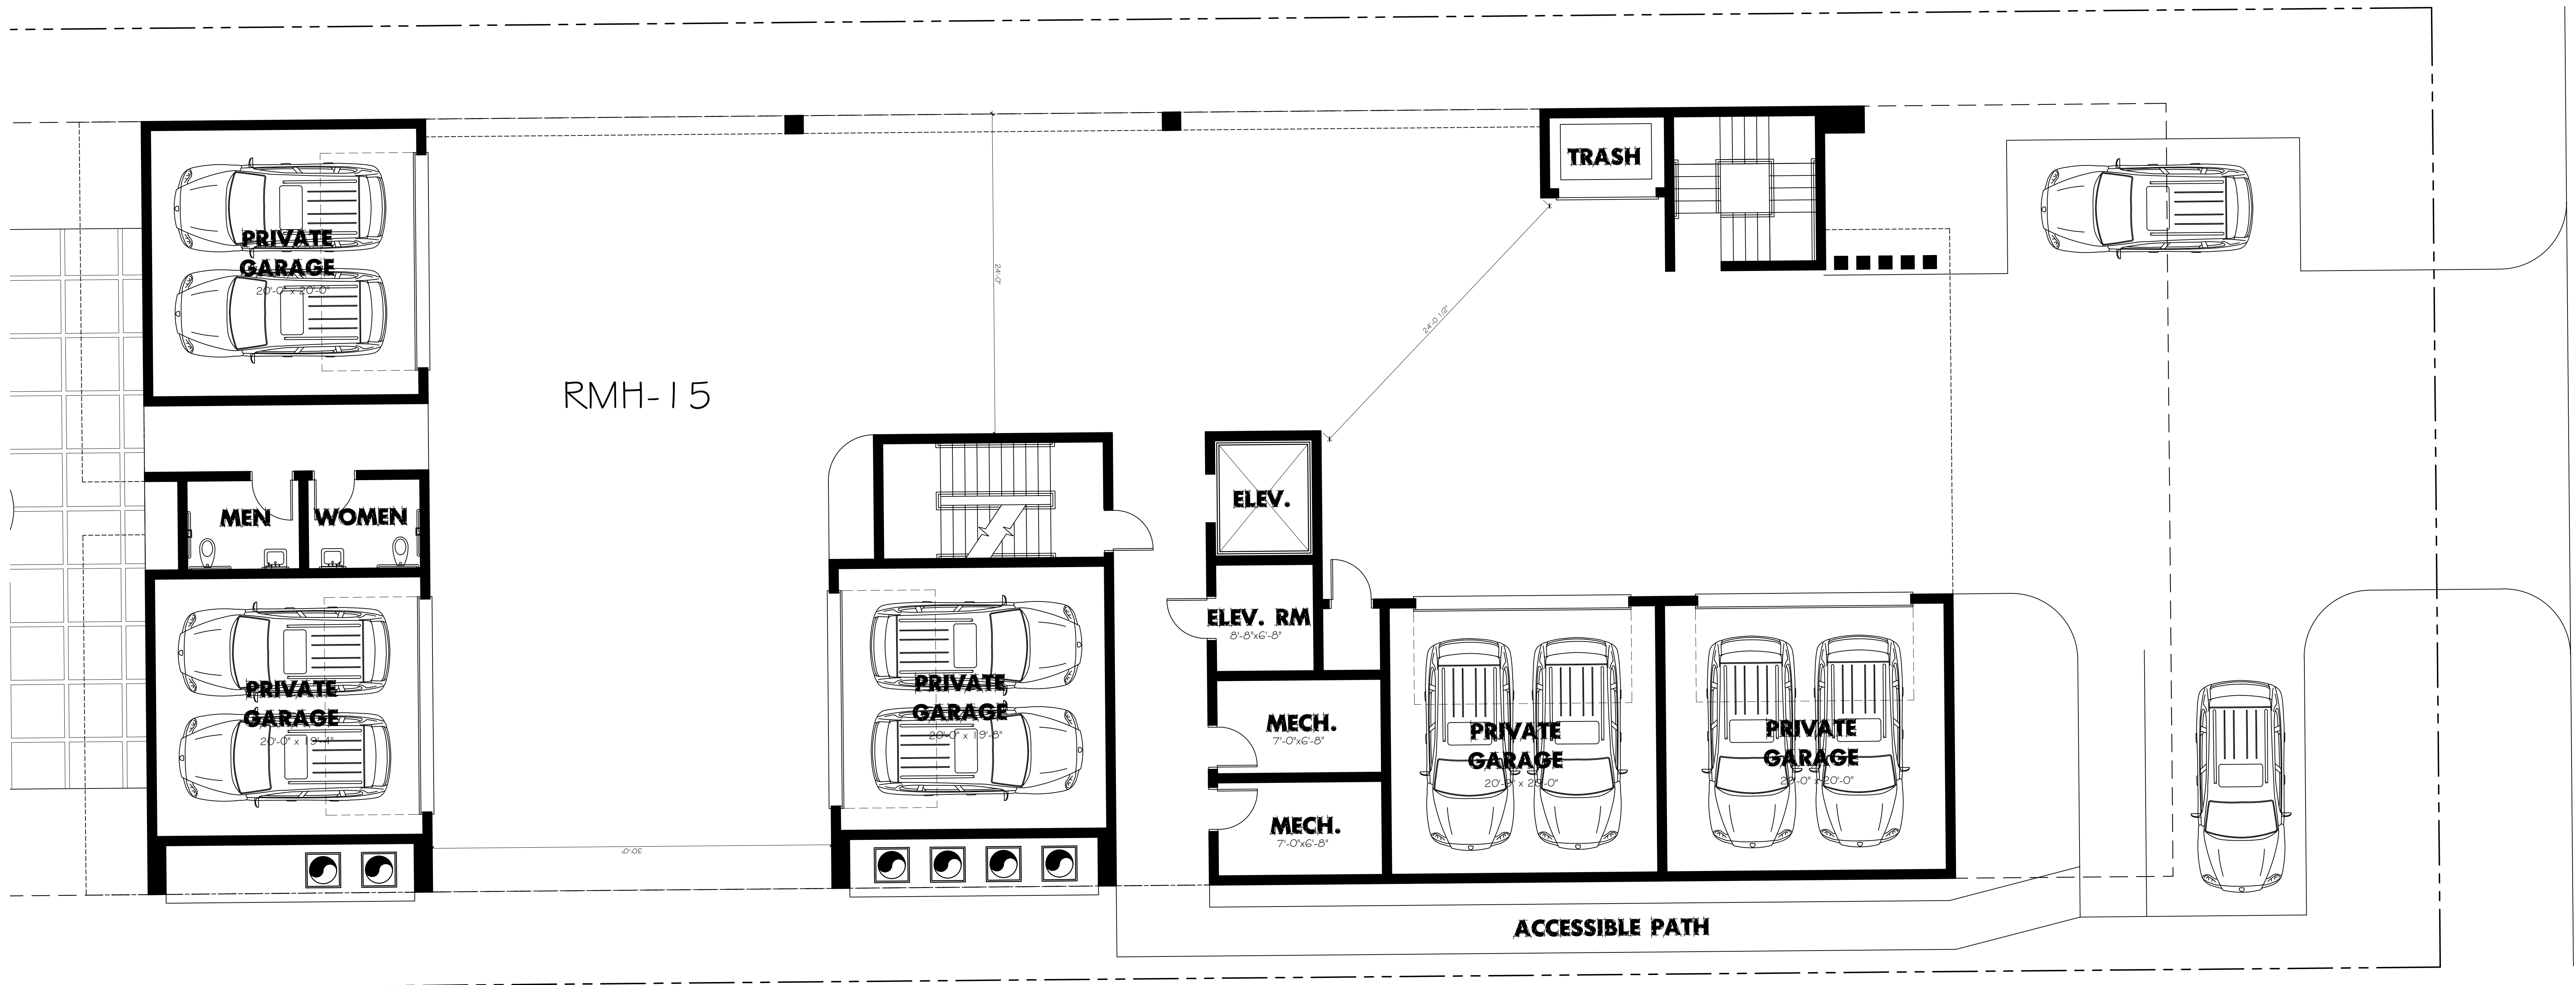

GROUND FLOOR PLAN

SCALE: 3/16" = 1'-0"

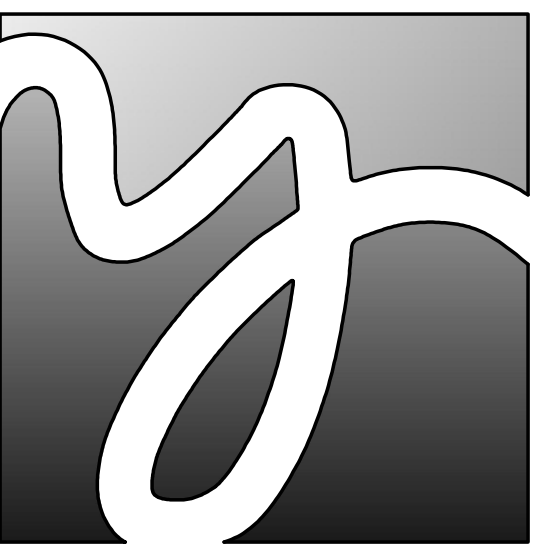

**YATES ASSOCIATES
ARCHITECTURE INC.**

AA-20001675
330 CLEMATIS ST., SUITE 210
WEST PALM BEACH, FL 33401
TEL: 561-653-8280 FAX: 561-653-8279
WWW.YATESARCHITECTURE.COM


DATE: October 01, 2016
JOB NO: 16-1046
DESIGN BY: K.D.Y.
DRAWN BY: D.C.M.
APPROVED: K.D.Y.

| REVISIONS | |
|-----------|-------|
| REVISION | NOTES |
| | |
| | |
| | |
| | |
| | |

This package is copyrighted. All rights reserved. No part of this package may be reproduced or distributed in any form or by any means, including the making of copies by any photo process or by any electronic or mechanical device, printed, written, drawn, or oral, or the storing, in a data base or retrieval system, without the prior written permission, from the Designer.

A NEW CONDOMINIUM FOR:
WICP COMMERCIAL
2323 LAKE DRIVE
PALM BEACH SHORES
RIVIERA BEACH, FLORIDA

PRELIMINARY
REVIEW
04/29/21

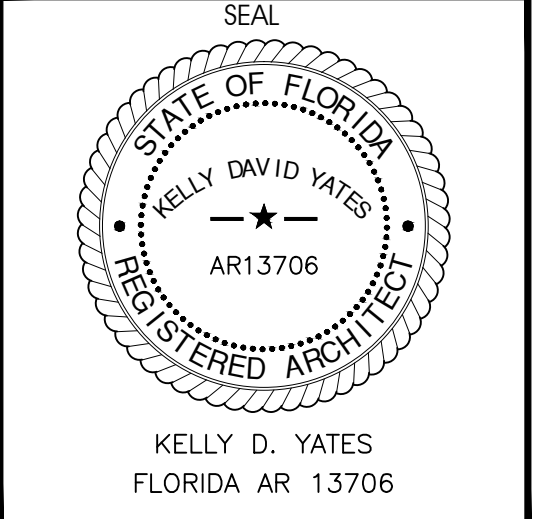

digital signature

sheet no.
A-3
of 1 sheets
Copyright © 2020 Yates Architecture Inc.



TYPICAL FLOOR PLANS - LEVEL 1 AND 2

SCALE : 3/16" = 1'-0"